

© Copyright by Binnies Hong Kong Limited

NOTES:

COPYRIGHT RESERVED

THIS PRINT MAY NOT BE COPIED, TRACED, OR EXHIBITED  
WITHOUT PERMISSION OF THE WATER AUTHORITY.

1. ALL DIMENSION ARE IN MILLIMETRES UNLESS OTHERWISE SPECIFIED.
2. THE BASE PLAN IS EXTRACTED FROM SURVEY SHEET NOS. 11-NE-A & 11-NW-B.

LEGEND:

-  COUNTRY PARK BOUNDARY  
 PROPOSED WATER MAINS  
 PROJECT BOUNDARY

Revision	Date	Description			Initial
	Designed	Checked	Drawn	Checked	
Initial	KMF	YHP	SZ	YHP	
Date	03/21	03/21	03/21	03/21	
Approved					

Agreement No. CE 15/2018 (WS)

Project Title
---------------

RELOCATION OF DIAMOND HILL  
FRESH WATER AND SALT WATER  
SERVICE RESERVOIRS TO CAVERNS

Drawing Title

## PROJECT LAYOUT

Drawing No.

FIGURE 2.1

Scale	A1 1 : 2500
	A3 1 : 5000




水務署  
Water Supplies  
Department



BINNIES HONG KONG LIMITED  
賓尼斯工程顧問有限公司



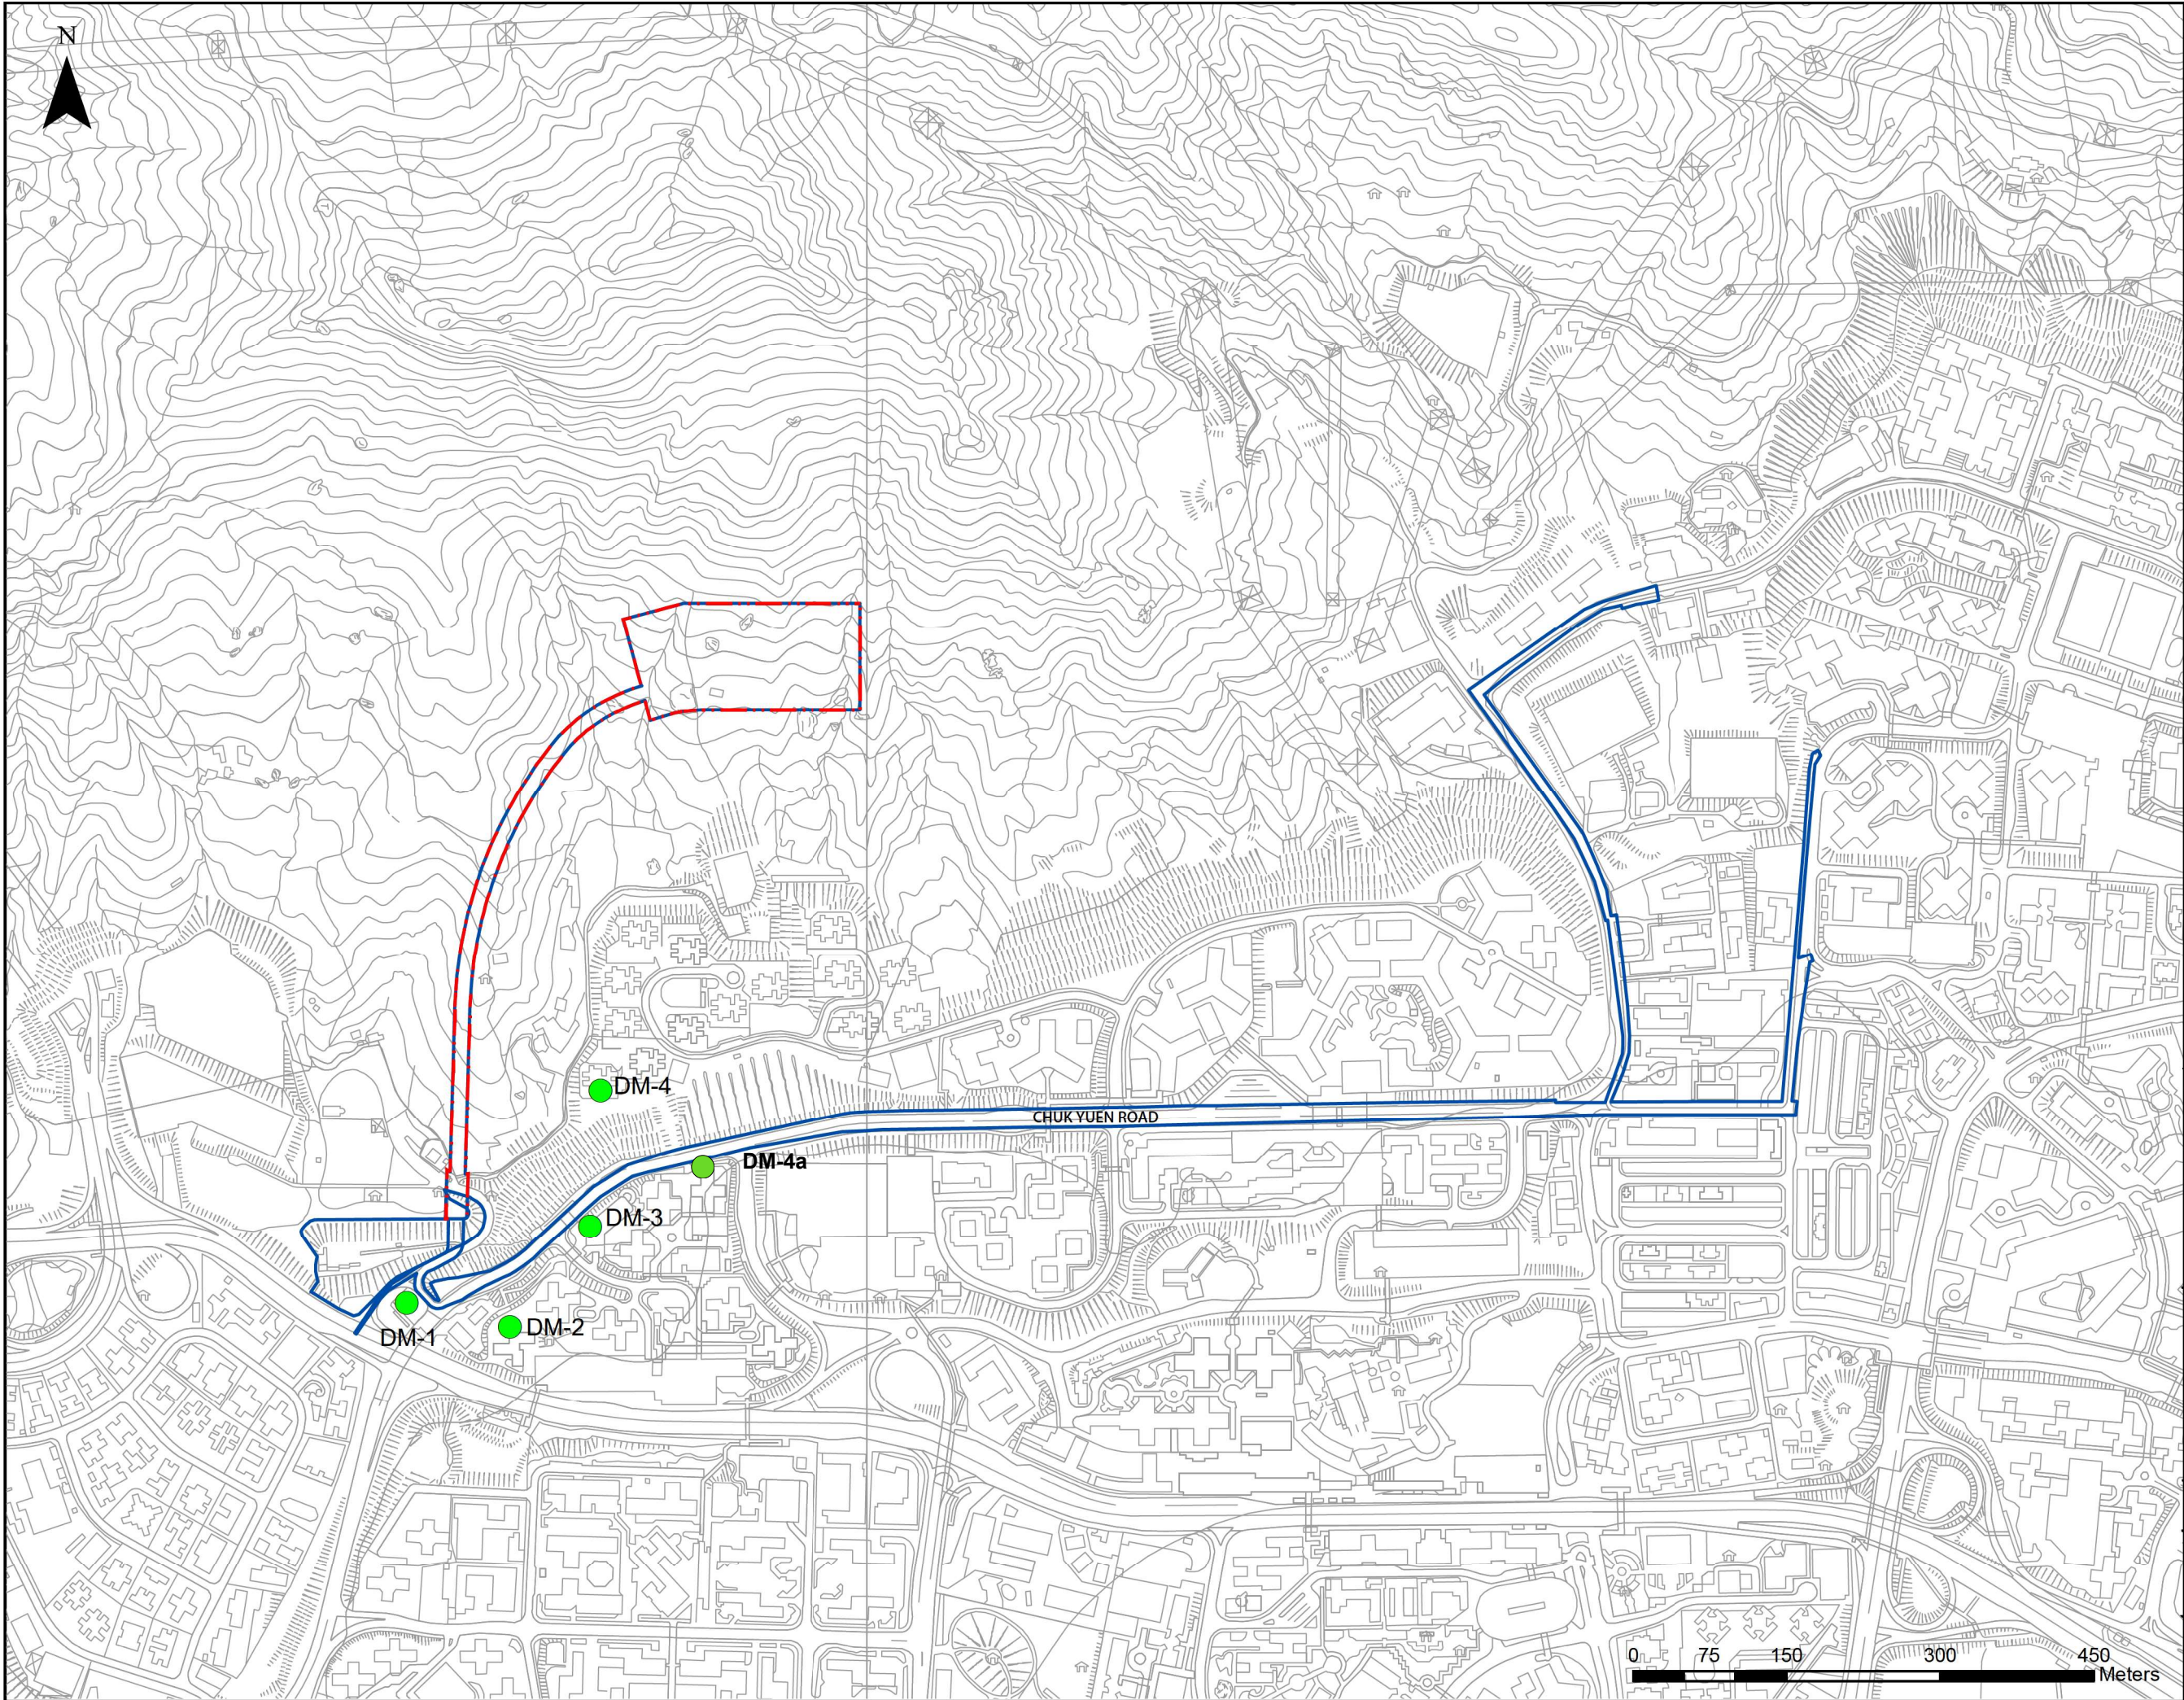




© Copyright by Binnies Hong Kong Limited

**Legend**

- PROJECT SITE BOUNDARY
- CAVERN AND TUNNEL (UNDERGROUND)
- CONSTRUCTION DUST MONITORING STATION

Revision	Description						
	Designed	Reviewed	Drawn	Checked			
Initial	Wing	ET	Wing	ET			
Date	05/21	05/21	05/21	05/21			
Approved							
Agreement No. CE15/2018 (WS)							
Project Title RELOCATION OF DIAMOND HILL FRESH WATER AND SALT WATER SERVICE RESERVOIRS TO CAVERNS - INVESTIGATION, DESIGN AND CONSTRUCTION							
Figure Title Location of Air Quality Monitoring Stations							
Drawing No.	Figure 2.1			Revision -			
Scale A3: 1:6,000							
Client  水務署 Water Supplies Department							
Consultant  <b>binnies</b> BINNIES HONG KONG LIMITED 寶尼新工程顧問有限公司							



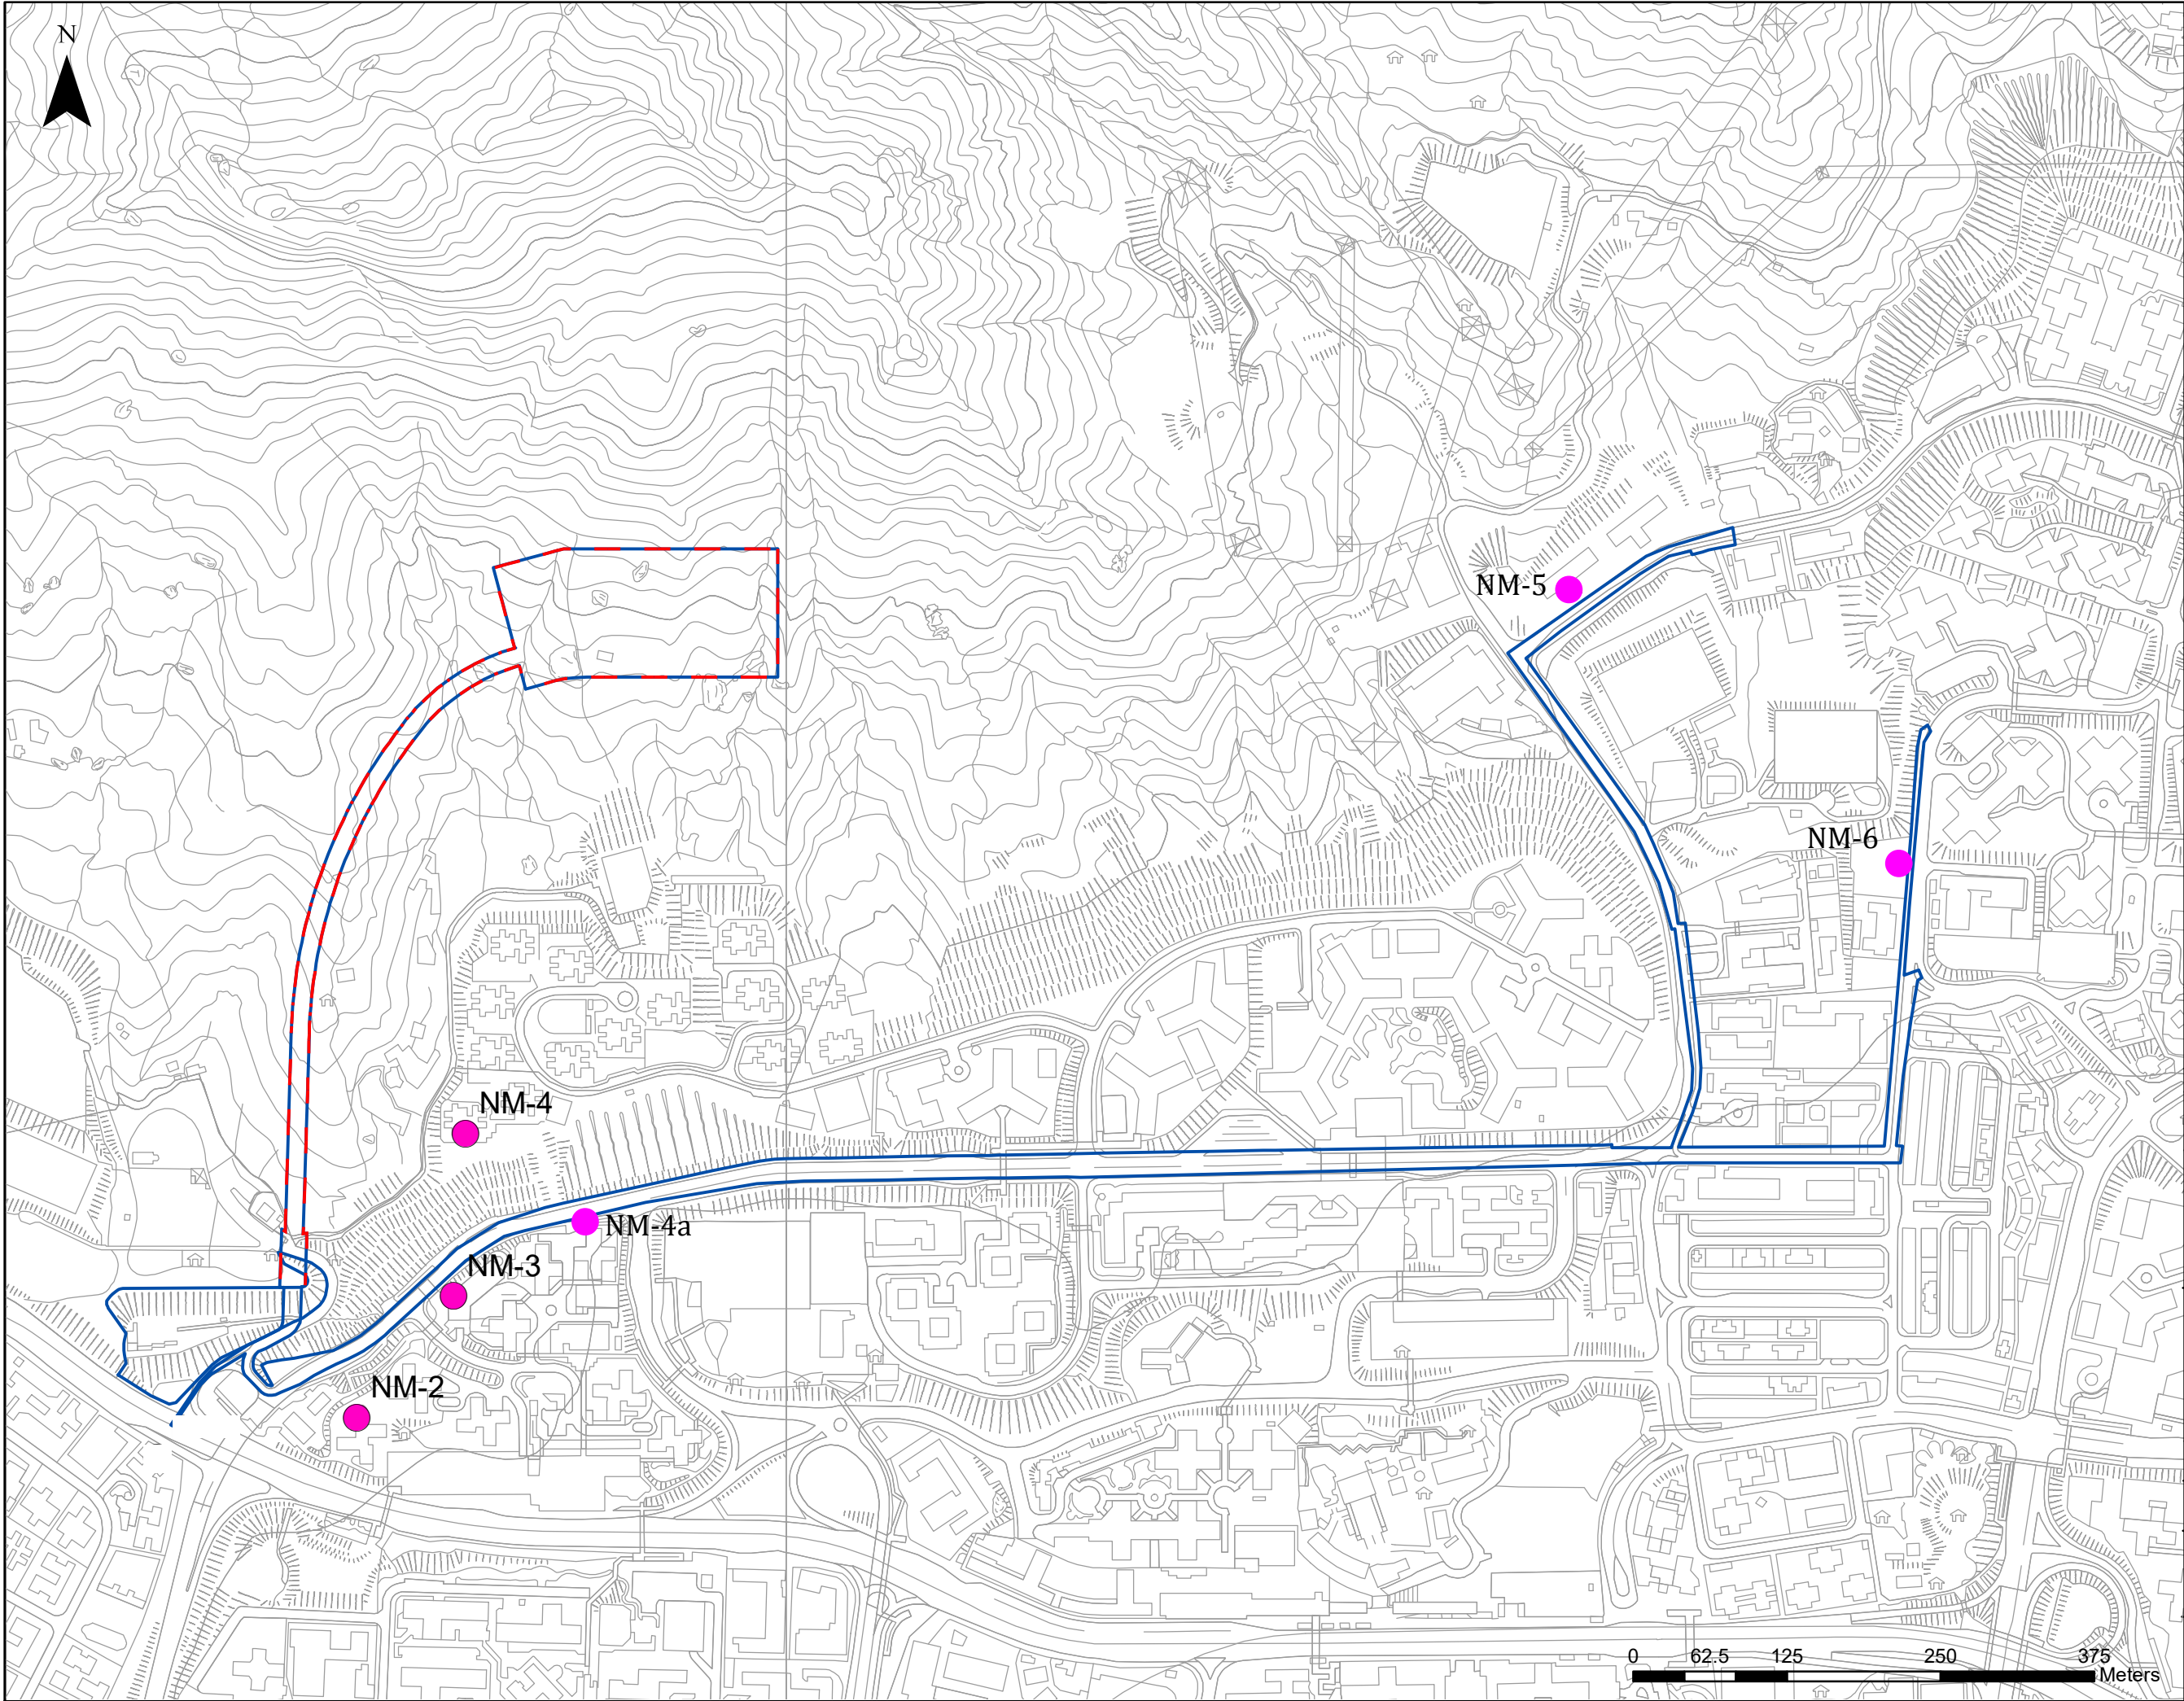

© Copyright by Binnies Hong Kong Limited

### Legend

- PROJECT SITE BOUNDARY
- CAVERN AND TUNNEL (UNDERGROUND)
- CONSTRUCTION NOISE MONITORING STATION

Revision	Description			
	Designed	Reviewed	Drawn	Checked
Initial	Wing	ET	Wing	ET
Date	03/21	03/21	03/21	03/21
Approved				


Agreement No. **CE15/2018 (WS)**


Project Title  
**RELOCATION OF DIAMOND HILL  
FRESH WATER AND SALT WATER  
SERVICE RESERVOIRS TO CAVERNS  
- INVESTIGATION, DESIGN AND  
CONSTRUCTION**

Figure Title  
**Locations of Noise  
Monitoring Station**

Drawing No.	Figure 3.1	Revision	B
-------------	------------	----------	---

Scale  
A3: 1:5,000

Client  
 水務署  
Water Supplies  
Department

Consultant  
  
BINNIES HONG KONG LIMITED  
黃尼斯工程顧問有限公司