


Legend:

1. TTA to be implemented (1 nos.)

2. TTA Implemented (11 nos.)

3. TTA to be removed (3 nos.)

Portion 5 - TTA Status as in April 2024

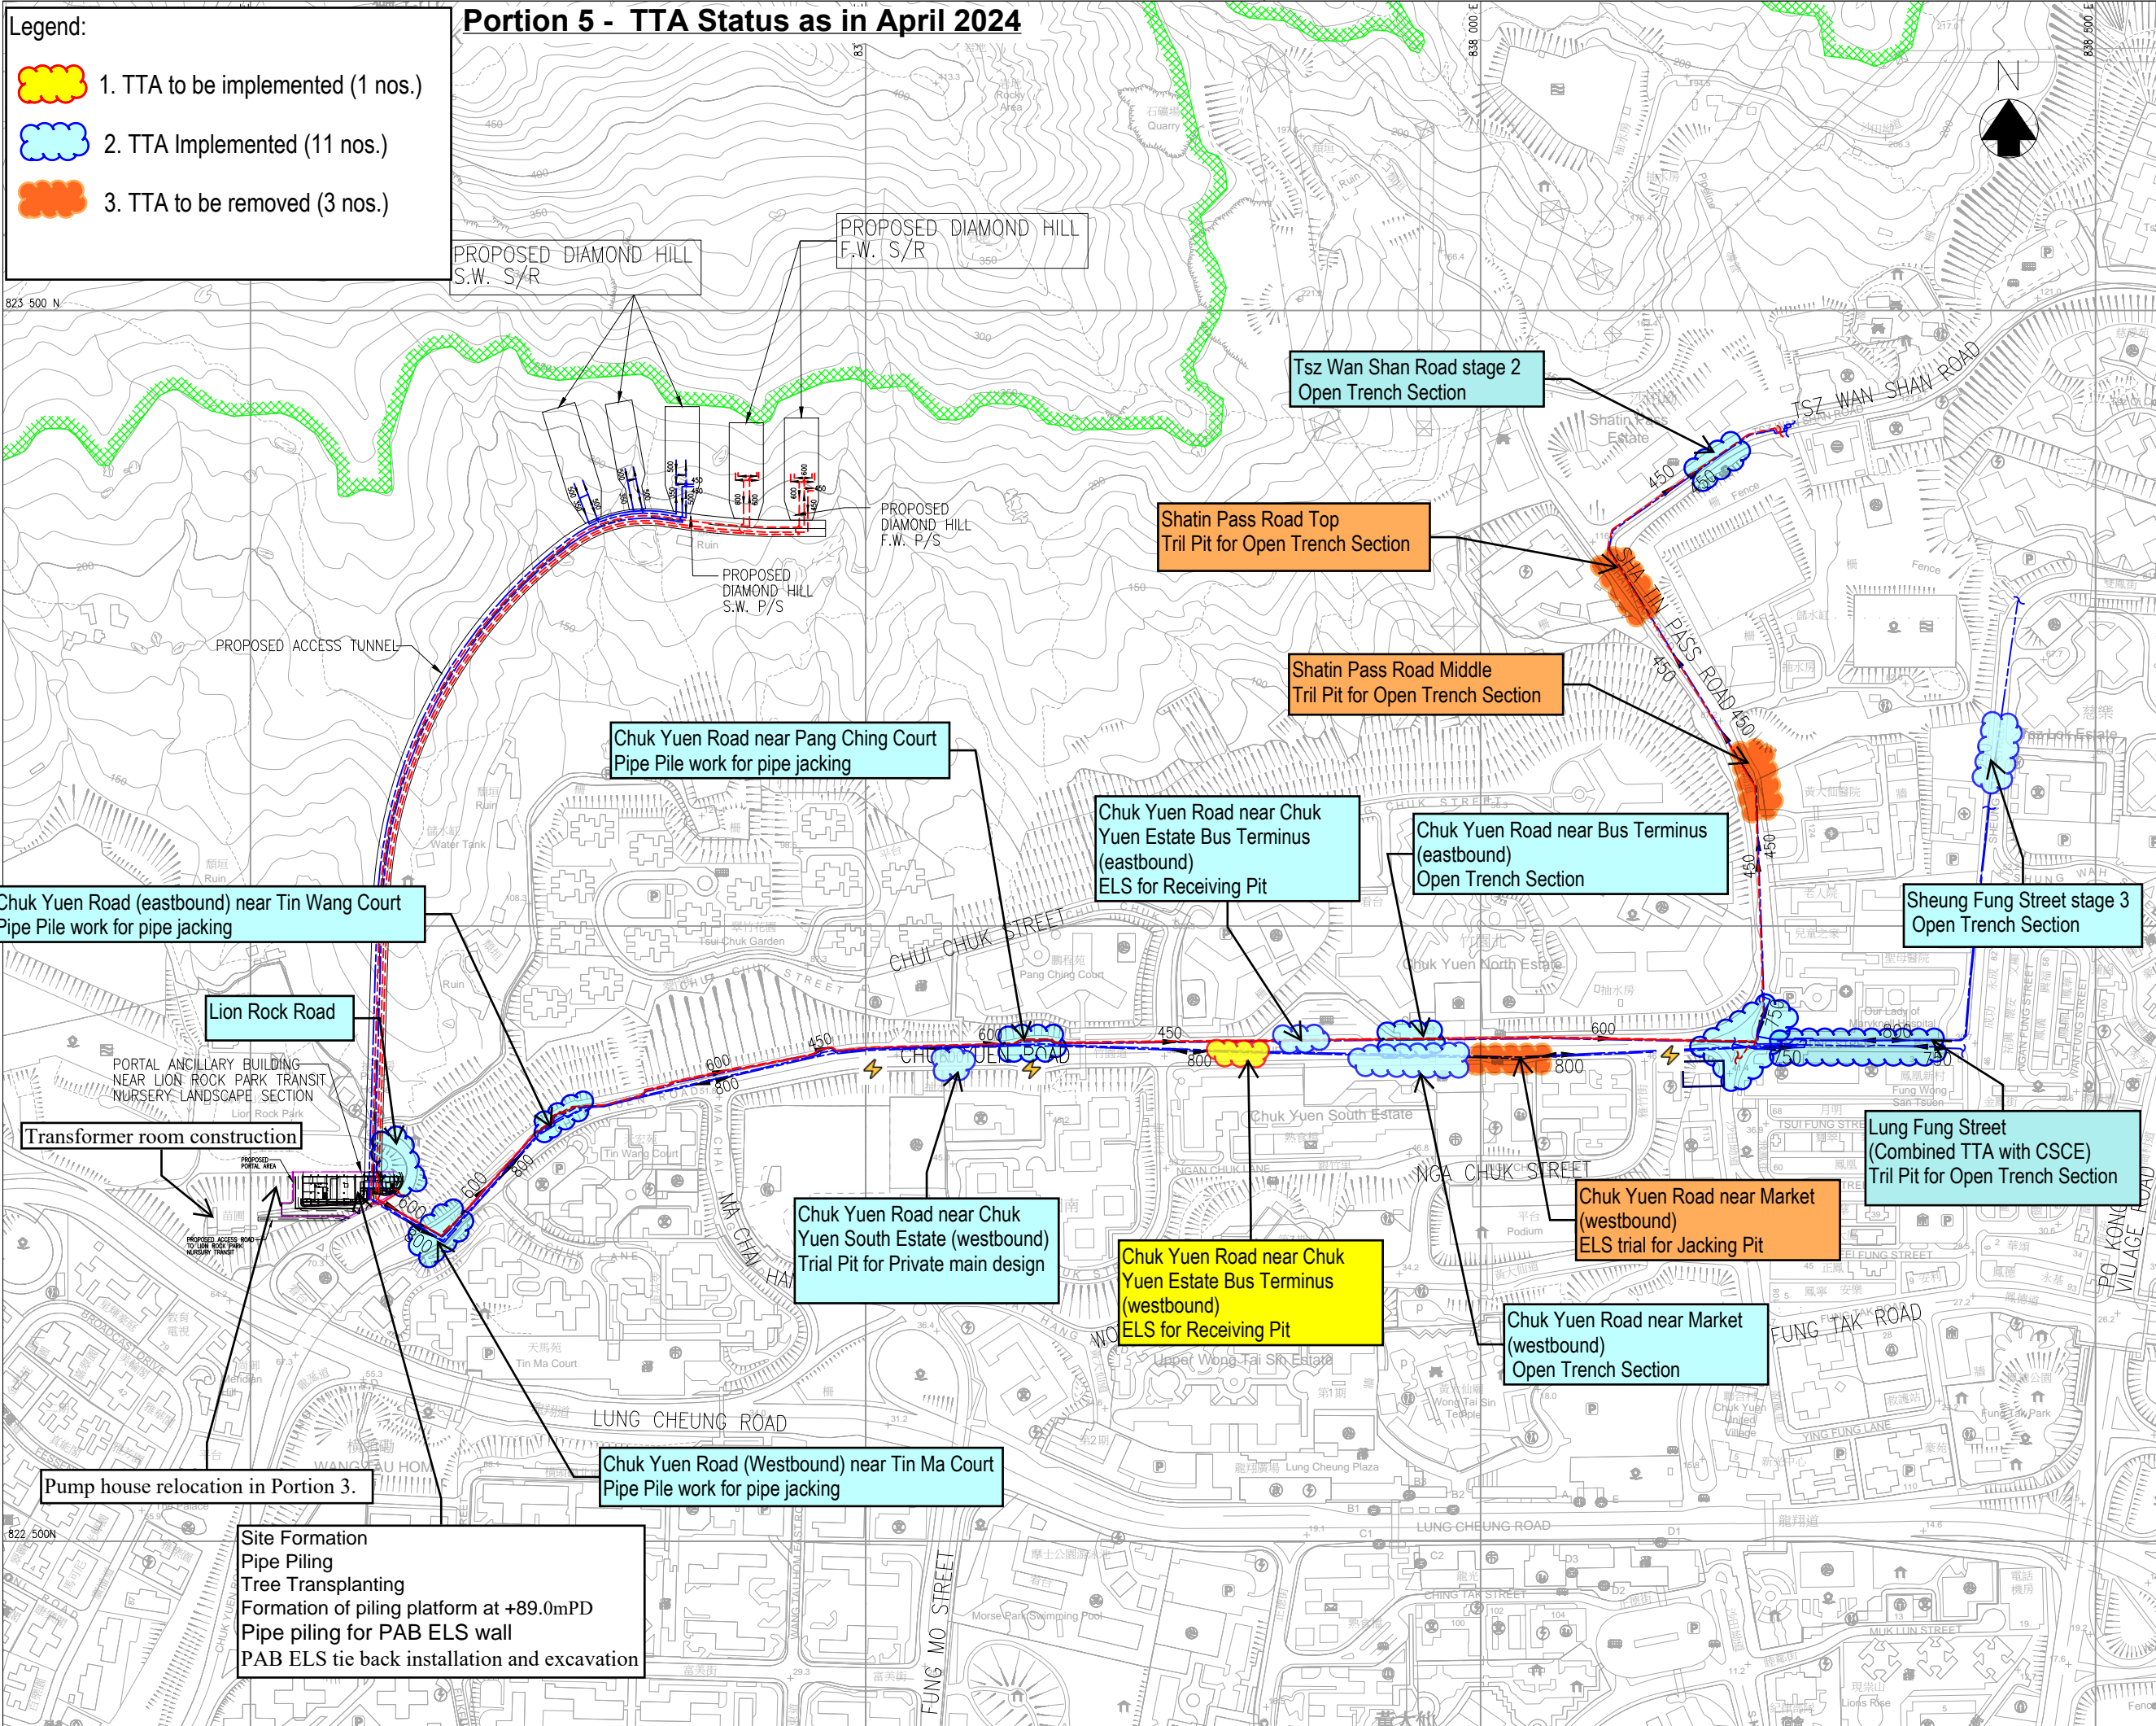

NOTES:
COPYRIGHT RESERVED
THIS PRINT MAY NOT BE COPIED, TRACED, OR EXHIBITED WITHOUT PREMISSION OF THE WATER AUTHORITY.
1. ALL DIMENSION ARE IN MILLIMETRES UNLESS OTHERWISE SPECIFIED.
2. THE BASE PLAN IS EXTRACTED FROM SURVEY SHEET NOS. 11-NE-A & 11-NW-B.

LEGEND:

COUNTRY PARK BOUNDARY

PROPOSED FRESH WATER MAINS

PROPOSED SALT WATER MAINS

Revision	Date	Description			Initial
		Designed	Checked	Drawn	Checked
Initial	03/21	KMF	YHP	SZ	YHP
Date	03/21	03/21	03/21	03/21	03/21

Contract No. 21/WSD/21

Project Title
RELOCATION OF DIAMOND HILL
FRESH WATER AND SALT WATER
SERVICE RESERVOIRS TO CAVERNS

Drawing Title
GENERAL LAYOUT OF
RELOCATED DHSRS

Drawing No. 401049/B&V/AT/005
Revision J

Scale A1 1 : 2500
A3 1 : 5000

