


Legend:

1. TTA to be implemented (1 nos.)

2. TTA Implemented (13 nos.)

3. TTA to be removed (0 nos.)

Portion 5 - TTA Status as in June 2024

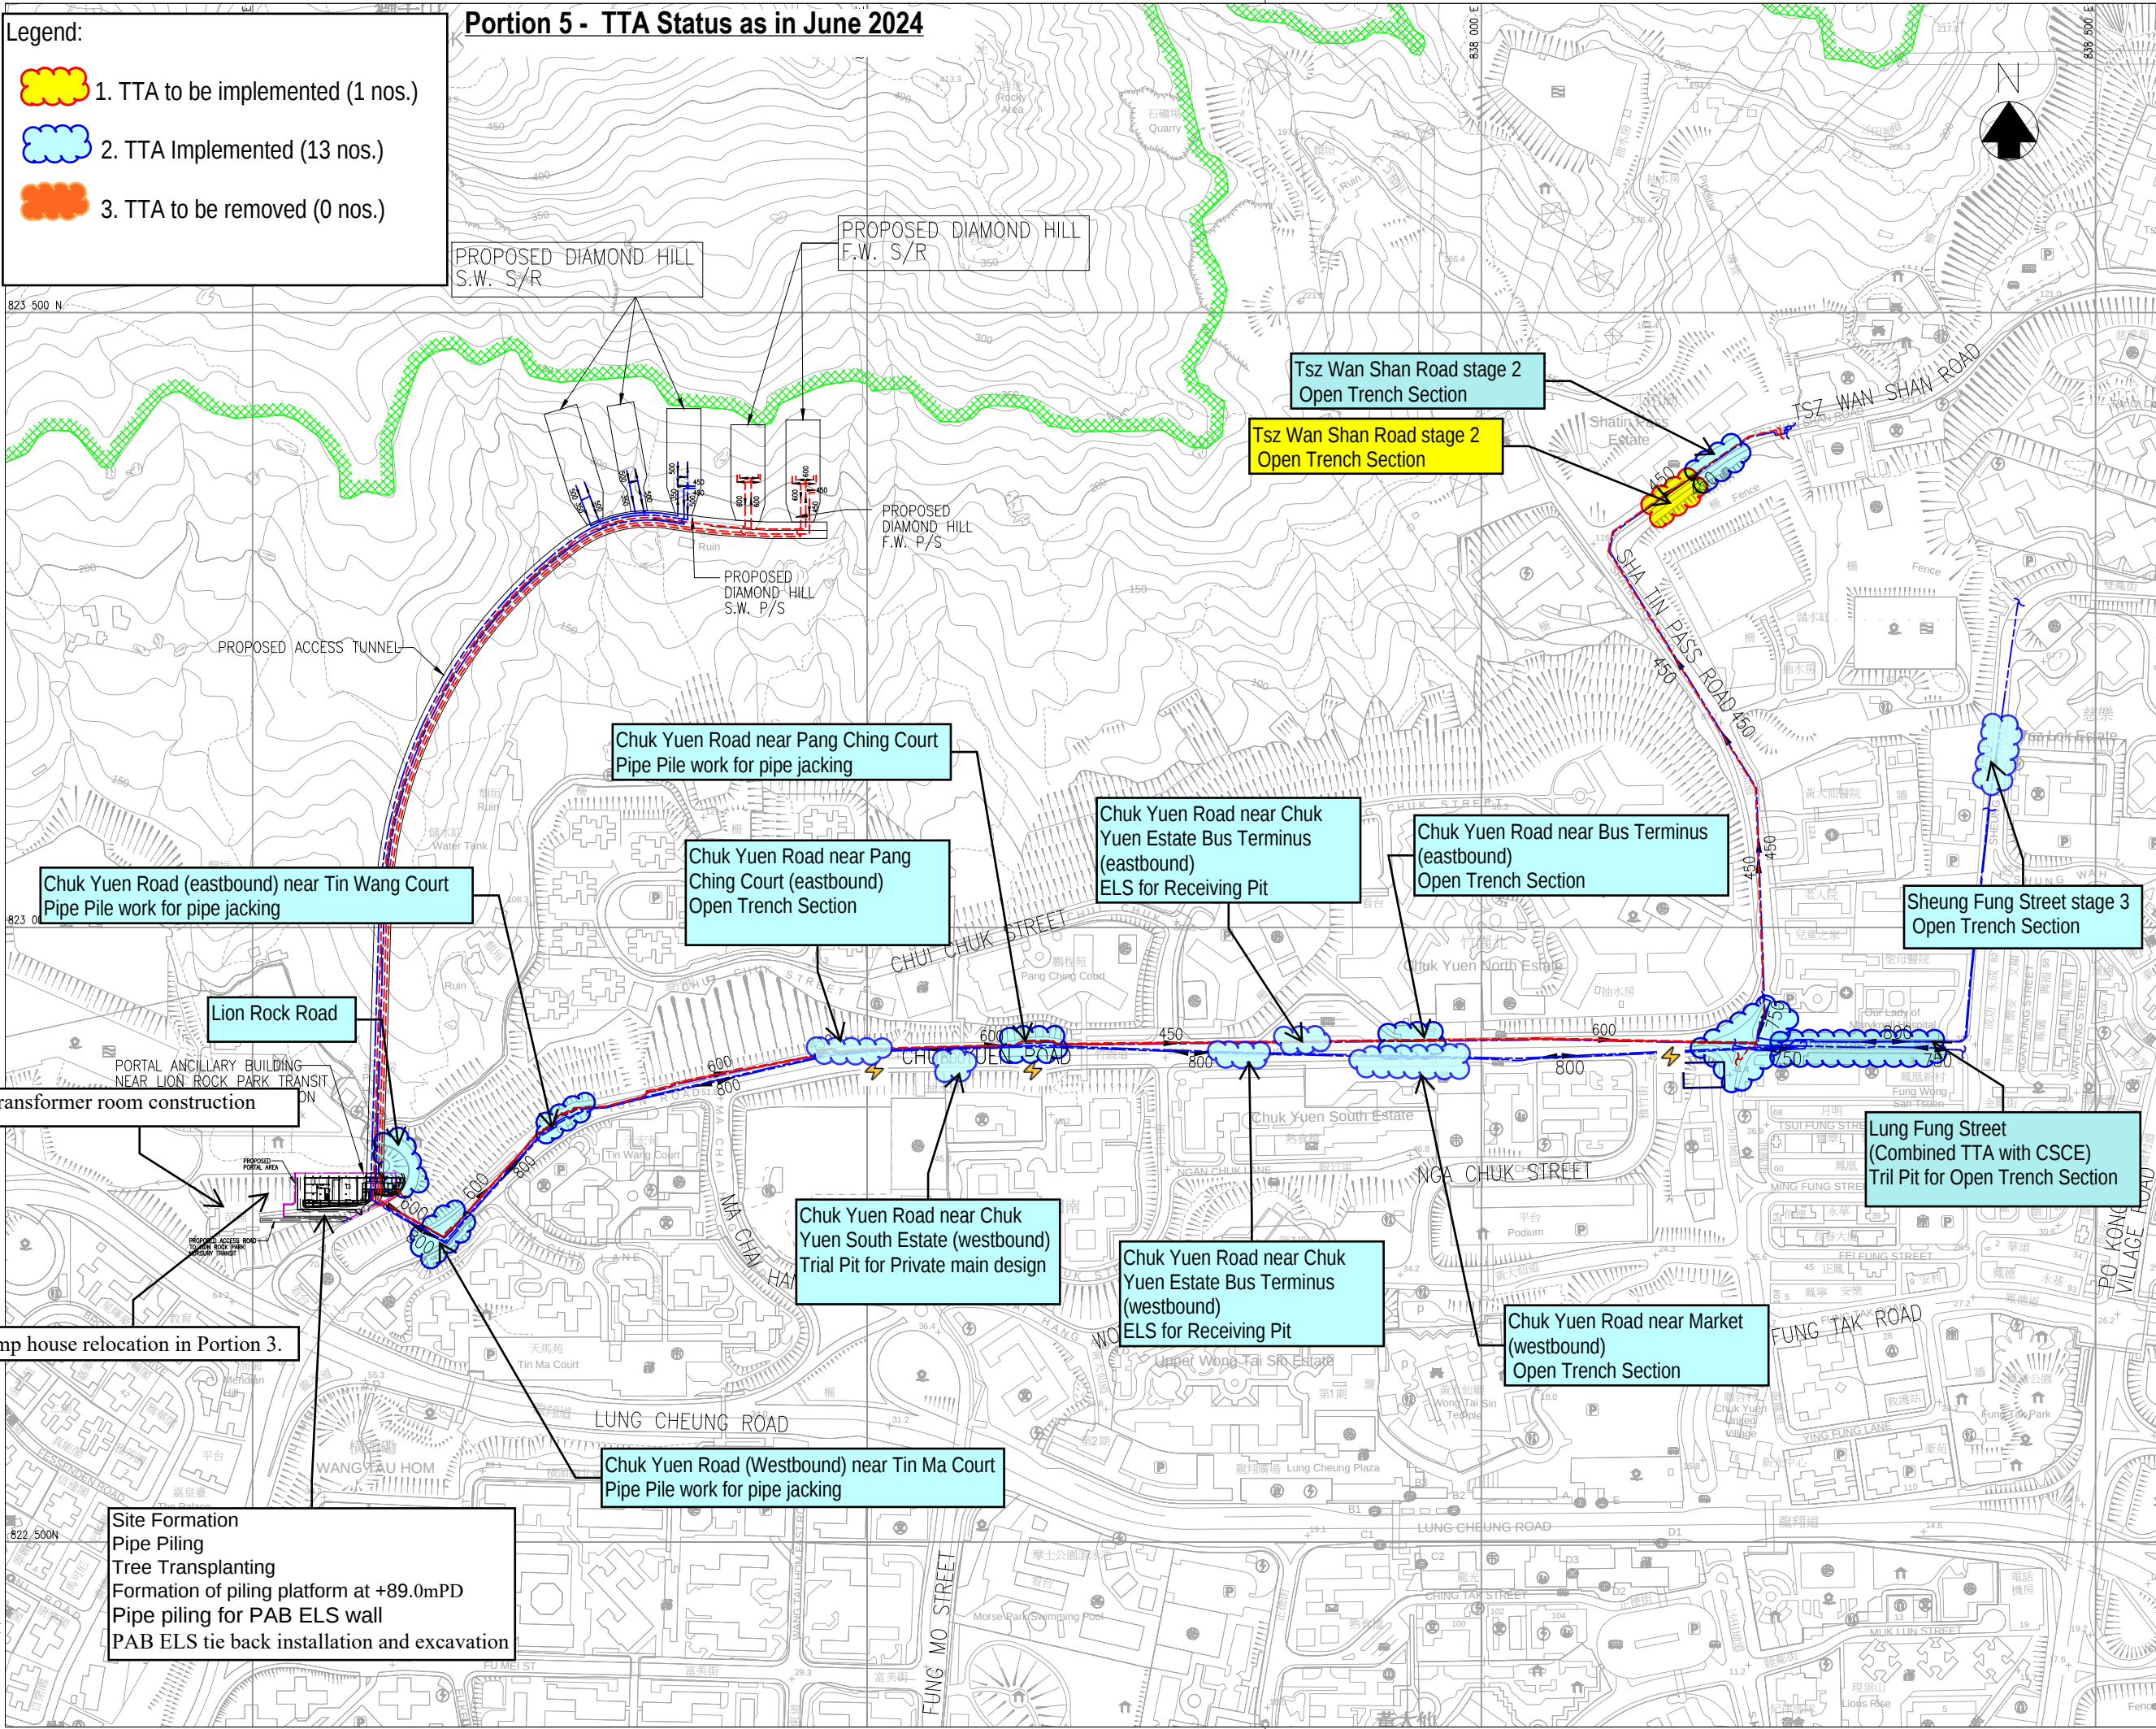

NOTES:

COPYRIGHT RESERVED

THIS PRINT MAY NOT BE COPIED, TRACED, OR EXHIBITED WITHOUT PREMISSION OF THE WATER AUTHORITY.

1. ALL DIMENSION ARE IN MILLIMETRES UNLESS OTHERWISE SPECIFIED.

2. THE BASE PLAN IS EXTRACTED FROM SURVEY SHEET NOS. 11-NE-A & 11-NW-B.

LEGEND:

COUNTRY PARK BOUNDARY

PROPOSED FRESH WATER MAINS

PROPOSED SALT WATER MAINS

Revision	Date	Description	Initial
Initial	Designed	Checked	Drawn
Initial	KMF	YHP	SZ
Date	03/21	03/21	03/21
Initial	YHP		
Date	03/21		
Approved			

Contract No.

21/WSD/21

Project Title

RELOCATION OF DIAMOND HILL FRESH WATER AND SALT WATER SERVICE RESERVOIRS TO CAVERNS

Drawing Title

GENERAL LAYOUT OF RELOCATED DHSRS

Drawing No.

401049/B&V/AT/005

Revision

J

Scale

A1 1 : 2500

A3 1 : 5000

水務署

Water Supplies Department

BINNIES HONG KONG LIMITED

賓尼士工程顧問有限公司