


Legend:

- 1. TTA to be implemented (6 nos.)
- 2. TTA Implemented (11 nos.)
- 3. TTA to be removed (3 nos.)

Portion 5 - TTA Status as in October 2024

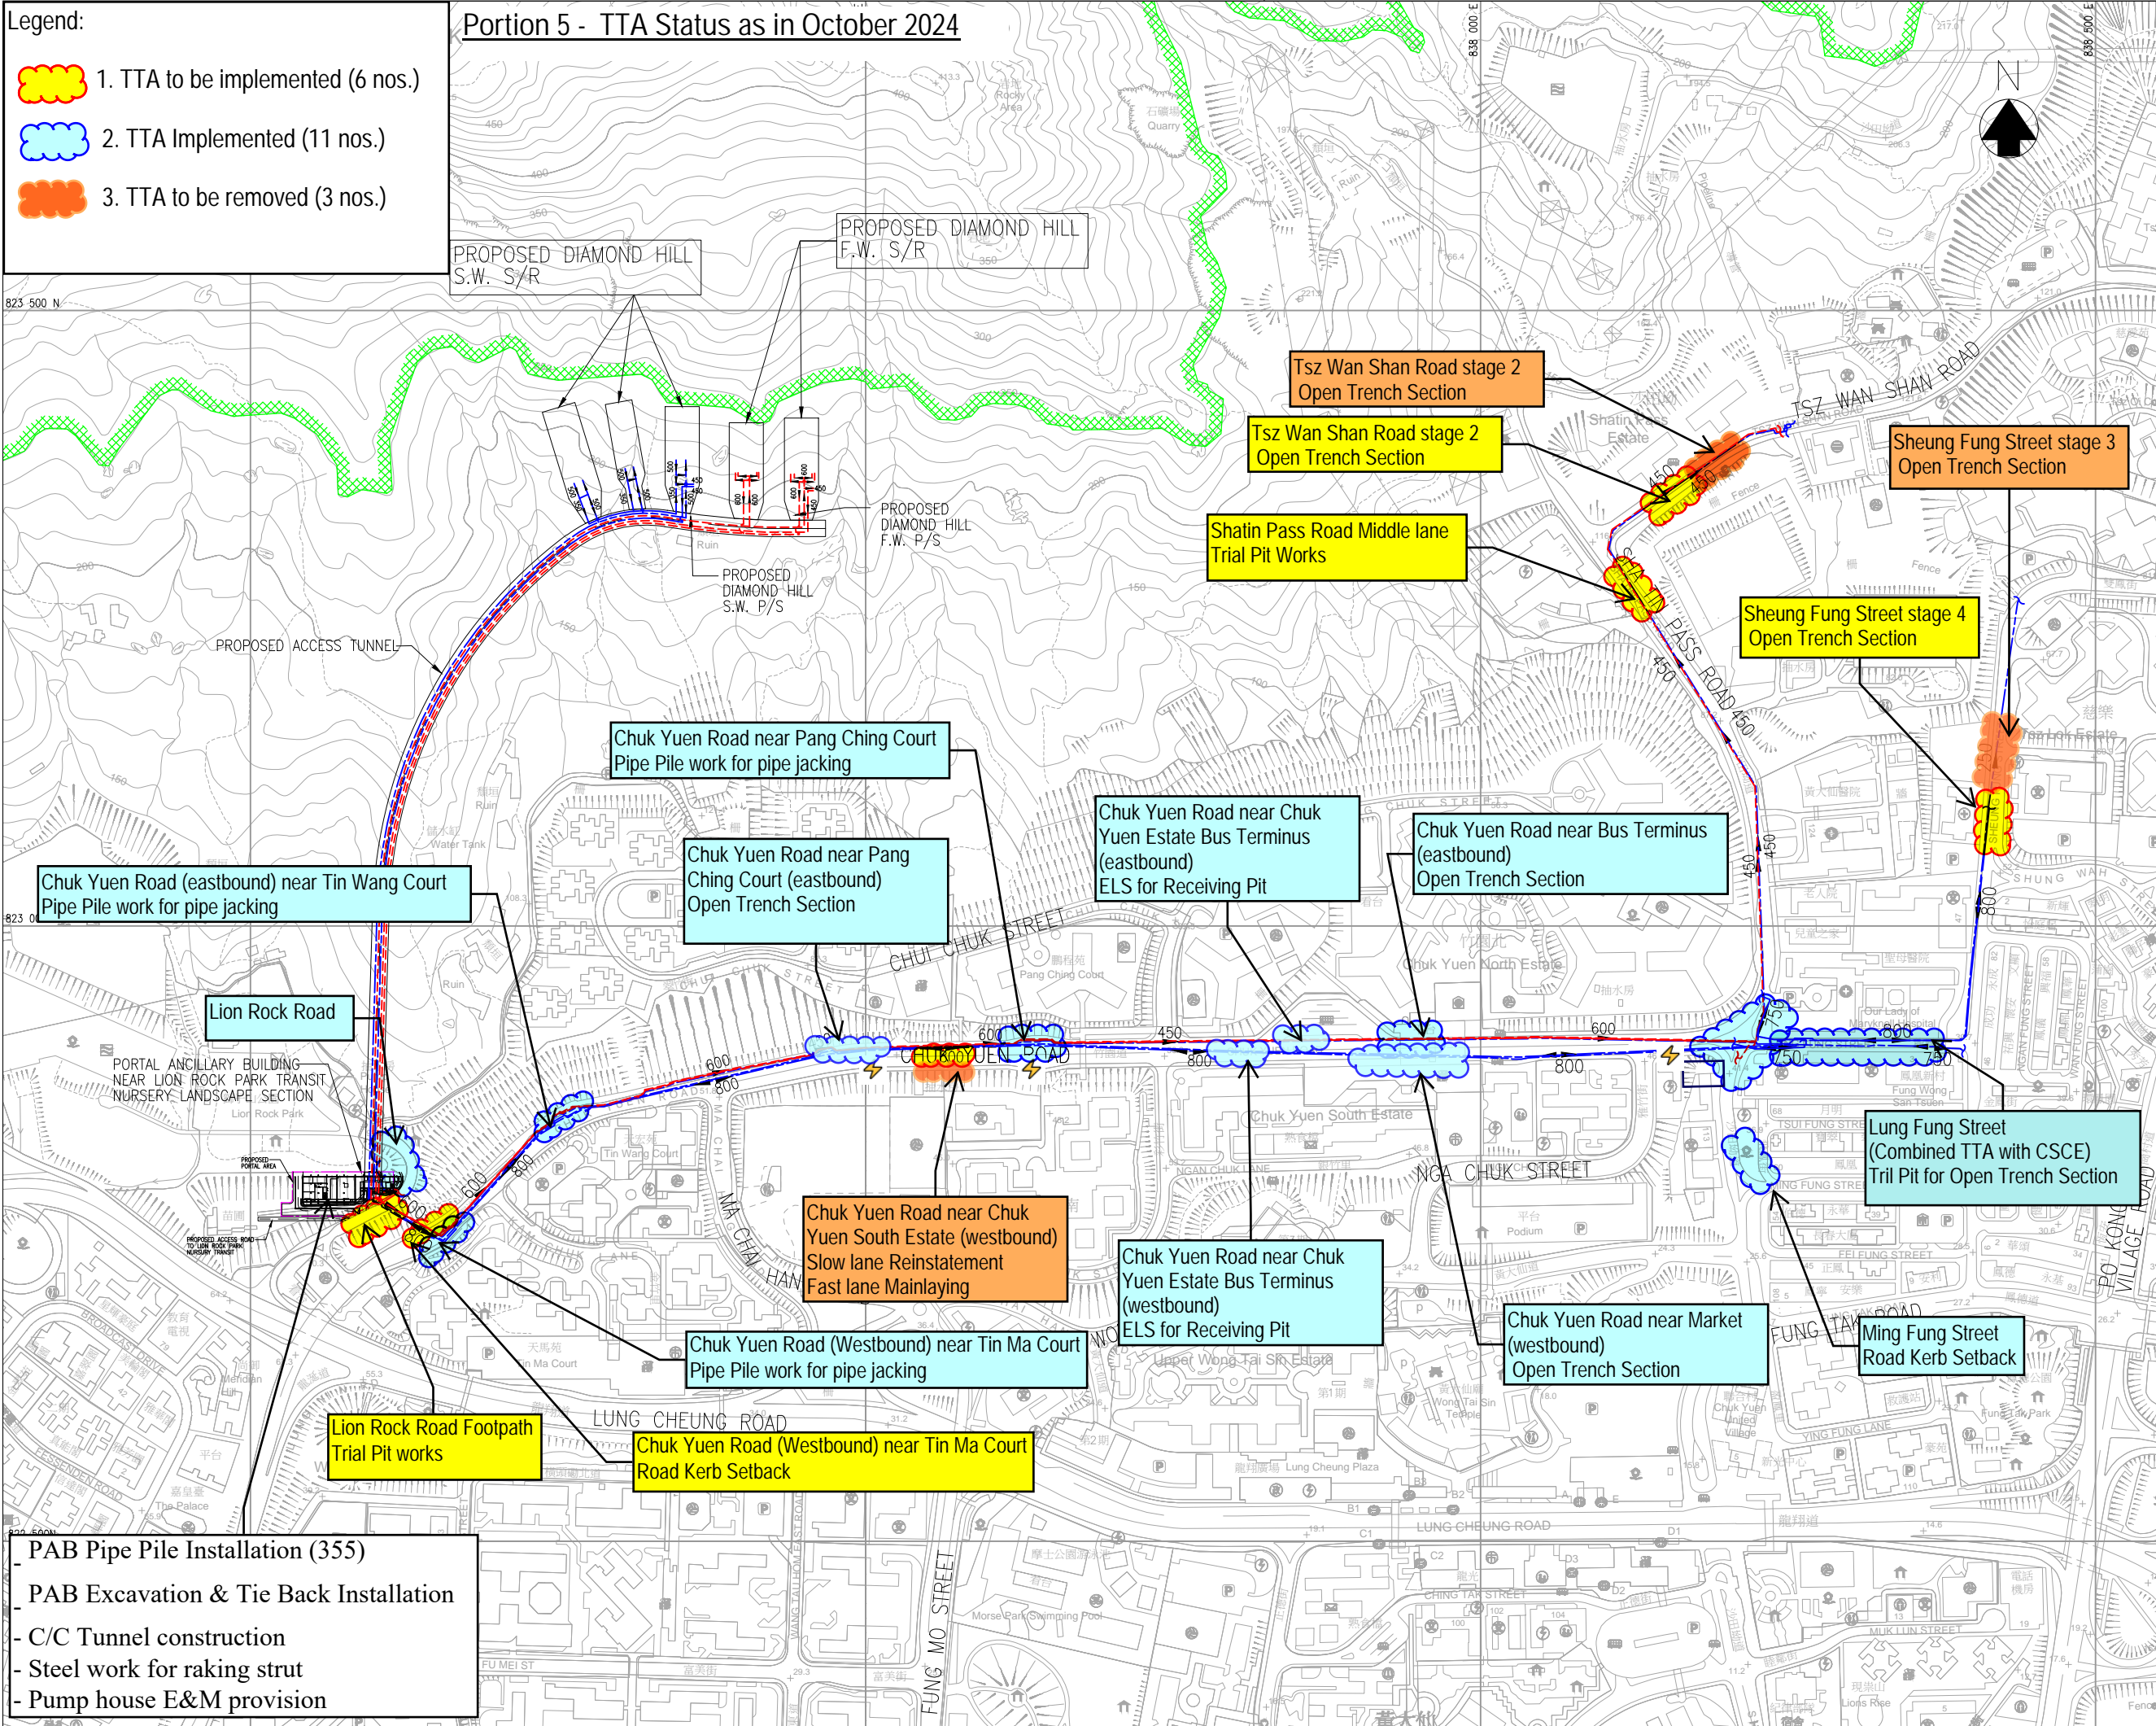

NOTES:
COPYRIGHT RESERVED
THIS PRINT MAY NOT BE COPIED, TRACED, OR EXHIBITED WITHOUT PREMISSION OF THE WATER AUTHORITY.
1. ALL DIMENSION ARE IN MILLIMETRES UNLESS OTHERWISE SPECIFIED.
2. THE BASE PLAN IS EXTRACTED FROM SURVEY SHEET NOS. 11-NE-A & 11-NW-B.

- LEGEND:
- COUNTRY PARK BOUNDARY
 - PROPOSED FRESH WATER MAINS
 - PROPOSED SALT WATER MAINS

Revision	Date	Description	Initial
Initial	Designed	Checked	Drawn
Initial	KMF	YHP	SZ
Date	03/21	03/21	03/21
Approved			

Contract No. 21/WSD/21

Project Title
RELOCATION OF DIAMOND HILL FRESH WATER AND SALT WATER SERVICE RESERVOIRS TO CAVERNS

Drawing Title
GENERAL LAYOUT OF RELOCATED DHSRS

Drawing No. 401049/B&V/AT/005
Revision J

Scale A1 1 : 2500
A3 1 : 5000



- PAB Pipe Pile Installation (355)
- PAB Excavation & Tie Back Installation
- C/C Tunnel construction
- Steel work for raking strut
- Pump house E&M provision