


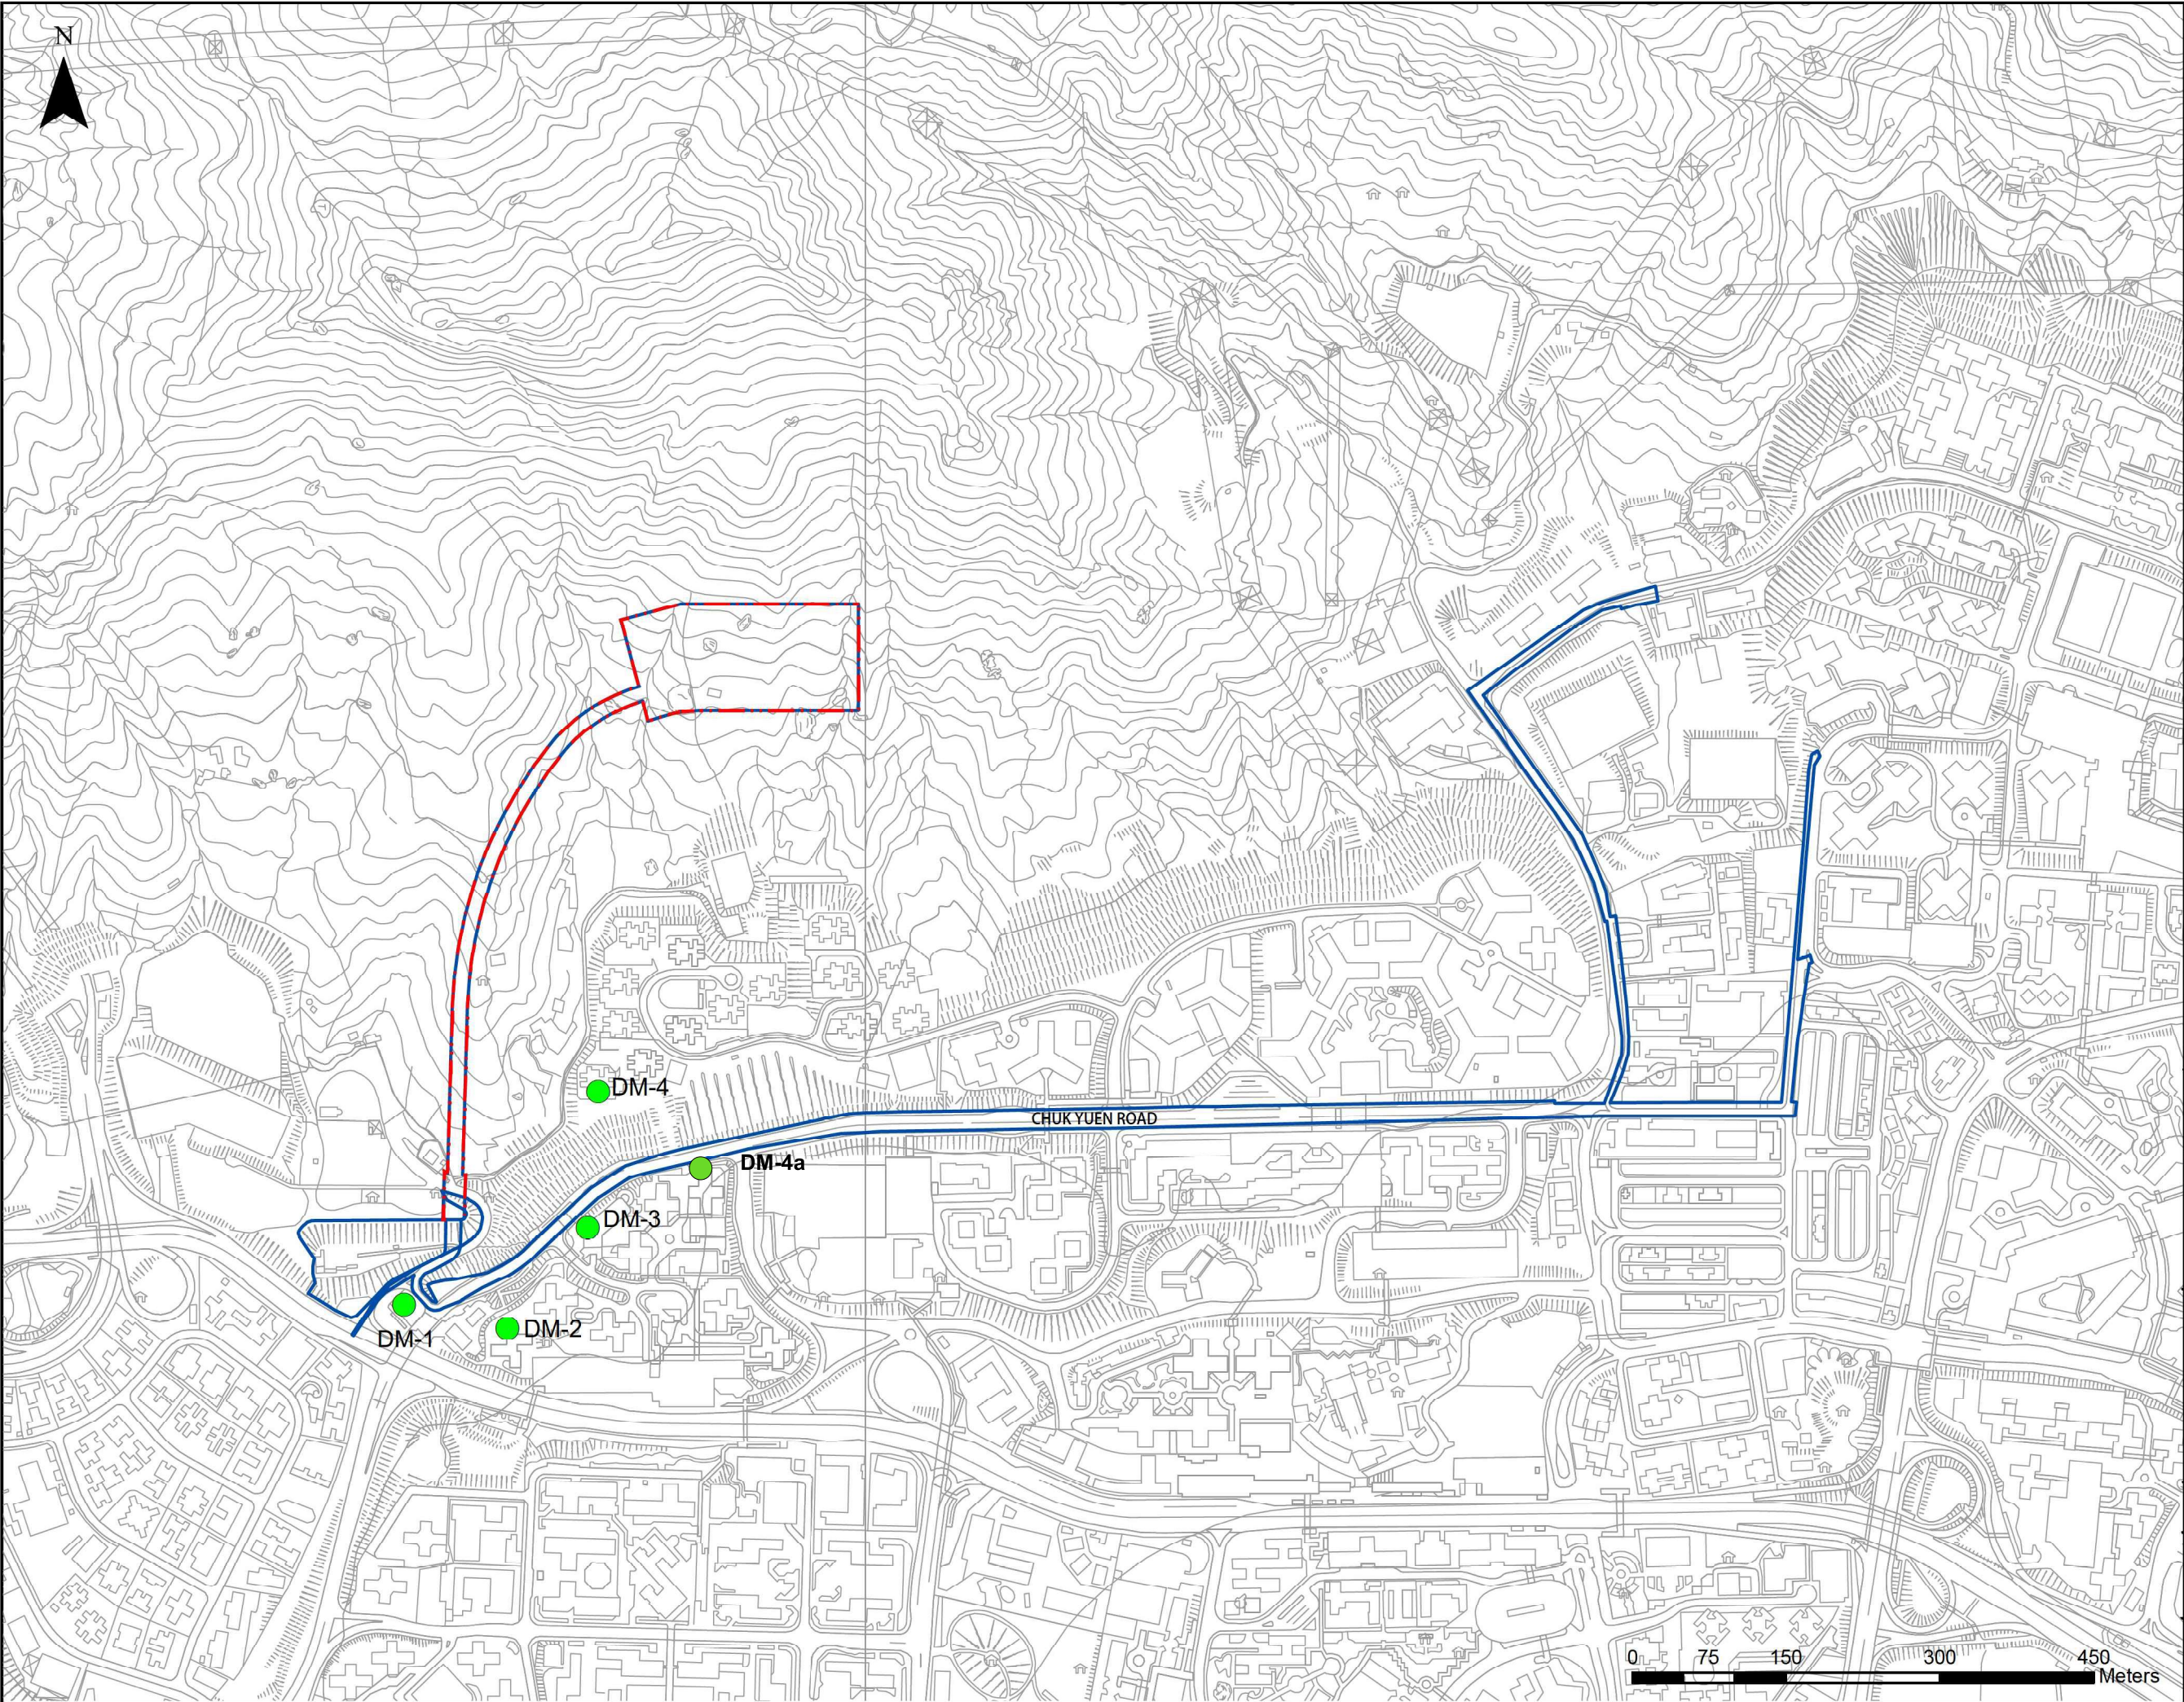

© Copyright by Binnies Hong Kong Limited

Legend

- PROJECT SITE BOUNDARY
- CAVERN AND TUNNEL (UNDERGROUND)
- CONSTRUCTION DUST MONITORING STATION

Revision	Description			
	Designed	Reviewed	Drawn	Checked
Initial	Wing	ET	Wing	ET
Date	05/21	05/21	05/21	05/21
Approved				
Agreement No.	CE15/2018 (WS)			
Project Title	RELOCATION OF DIAMOND HILL FRESH WATER AND SALT WATER SERVICE RESERVOIRS TO CAVERNS - INVESTIGATION, DESIGN AND CONSTRUCTION			
Figure Title	Location of Air Quality Monitoring Stations			
Drawing No.	Figure 2.1			Revision
Scale	A3: 1:6,000			
Client	水務署 Water Supplies Department			
Consultant	binnies BINNIES HONG KONG LIMITED 賓尼新工程顧問有限公司			